



## BRAZOS COUNTY PRIVATE PROPERTY ACCESS FORM

E Duane Peters  
Brazos County Judge

Steve Aldrich  
Commissioner Pct. 1

Russ Ford  
Commissioner Pct. 2

Nancy Berry  
Commissioner Pct. 3

Irma Cauley  
Commissioner Pct. 4

Prarthana Banerji, P.E., CFM  
Brazos County Road & Bridge Dept  
2617 Hwy 21 West  
Bryan, Texas 77803  
Office 979-822-2127  
Fax 979-775-0453

- I. OWNER(S): Glen Pate and Danny Pate (979) 820-3452
- II. ADDRESS: 11383 Ferrill Creek Road  
Bryan, TX 77808-9252
- III. LOCATION OF WORK: 2.2 miles northeast of FM 2038 on Ferrill Creek Road  
Property ID 10189 – Colbert Baker Survey, A-40, Tract 16, 342.066 acres
- IV. DESCRIPTION OF WORK: Request permission to enter private property to repair scouring under bridge on Ferrill Creek. This work will include reshaping the creek channel slopes in the area as shown on the attached Exhibit "FC" and installing rock rip rap, where needed, to prevent erosion. Any fence that will be in conflict will be put back upon completion of work.

Additional Comments: \_\_\_\_\_

- V. MAINTENANCE: Yes ☒ No ☐

IF YES, ESTIMATE FREQUENCY OF MAINTENANCE: ~~As needed.~~ Permission will be required to Access Property for any future maintenance work.

I (we) the undersigned owner(s) grant permission to Brazos County the ability to access the above-mentioned private property for roadway maintenance purposes.

Owner's Signature: *Glen Pate*  
Glen Pate

Date: 9-20-22



Owner's Signature: *Danny Pate*  
Danny Pate

Date: 9-20-22

*Prarthana Banerji*  
Prarthana Banerji  
County Engineer

*Darrell W. Kolwes*  
Darrell W. Kolwes  
Right of Way Agent

- 290- EXISTING CONTOURS
- 290 PROPOSED CONTOURS
- ROCK RIP RAP

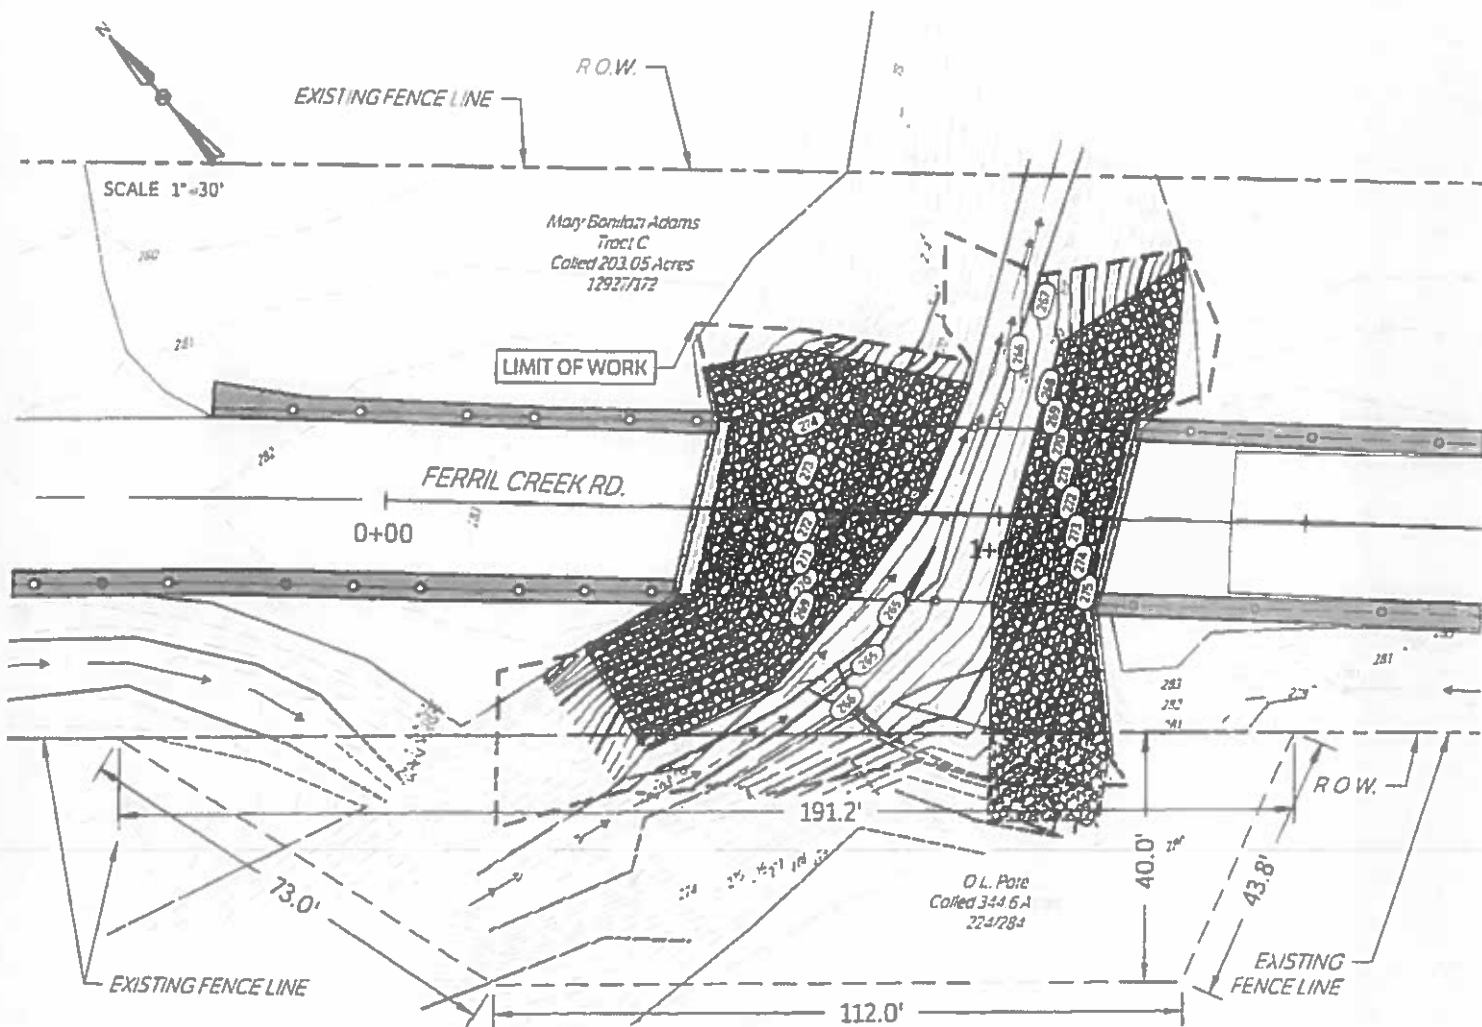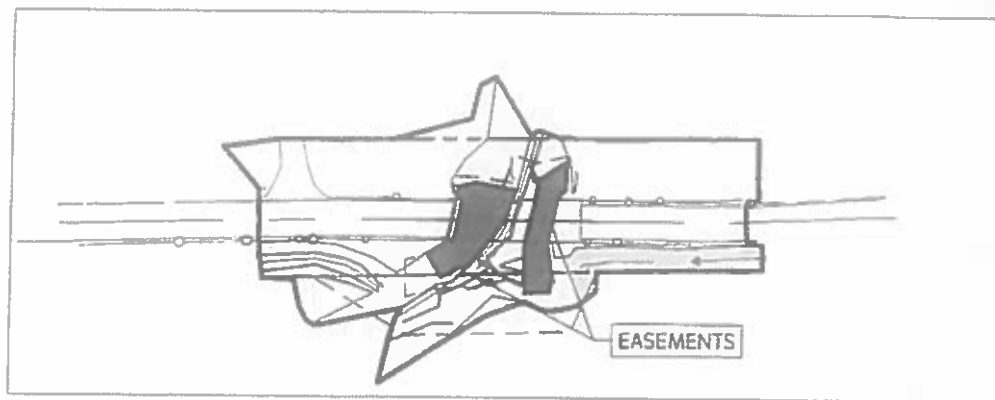

**GESSNER**  
ENGINEERING

## FERRILL CREEK ROAD

### EASEMENT EXHIBIT

401 W. 26th Street | Bryan, Texas 77803  
[www.gessnerengineering.com](http://www.gessnerengineering.com) | 979.680.8840  
 Bryan | Brenham | Fort Worth | San Antonio

TBPLS F-1093910

PLAN | DESIGN | VERIFY

TBPE F-7451

Scale 1" 30'  
 Job No. 21-1059  
 Drawn By JC  
 Checked By MK  
 Drawn Date 02/10/22  
 Drawing No. FC